



ISSUED FOR REVIEW  
AND PRICING  
ONLY NOT FOR  
CONSTRUCTION


THIS DRAWING IS THE PROPERTY OF STANTON W. ESPINOSA ARCHITECT. IT IS TO BE USED ONLY FOR THE PROJECT AND SITE SPECIFICALLY NOTED HEREON. IT IS NOT TO BE REPRODUCED, COPIED, OR TRANSMITTED IN ANY FORM OR BY ANY MEANS, ELECTRONIC OR MECHANICAL, INCLUDING PHOTOCOPYING, RECORDING, OR BY ANY INFORMATION STORAGE AND RETRIEVAL SYSTEM, WITHOUT THE WRITTEN PERMISSION OF STANTON W. ESPINOSA ARCHITECT.

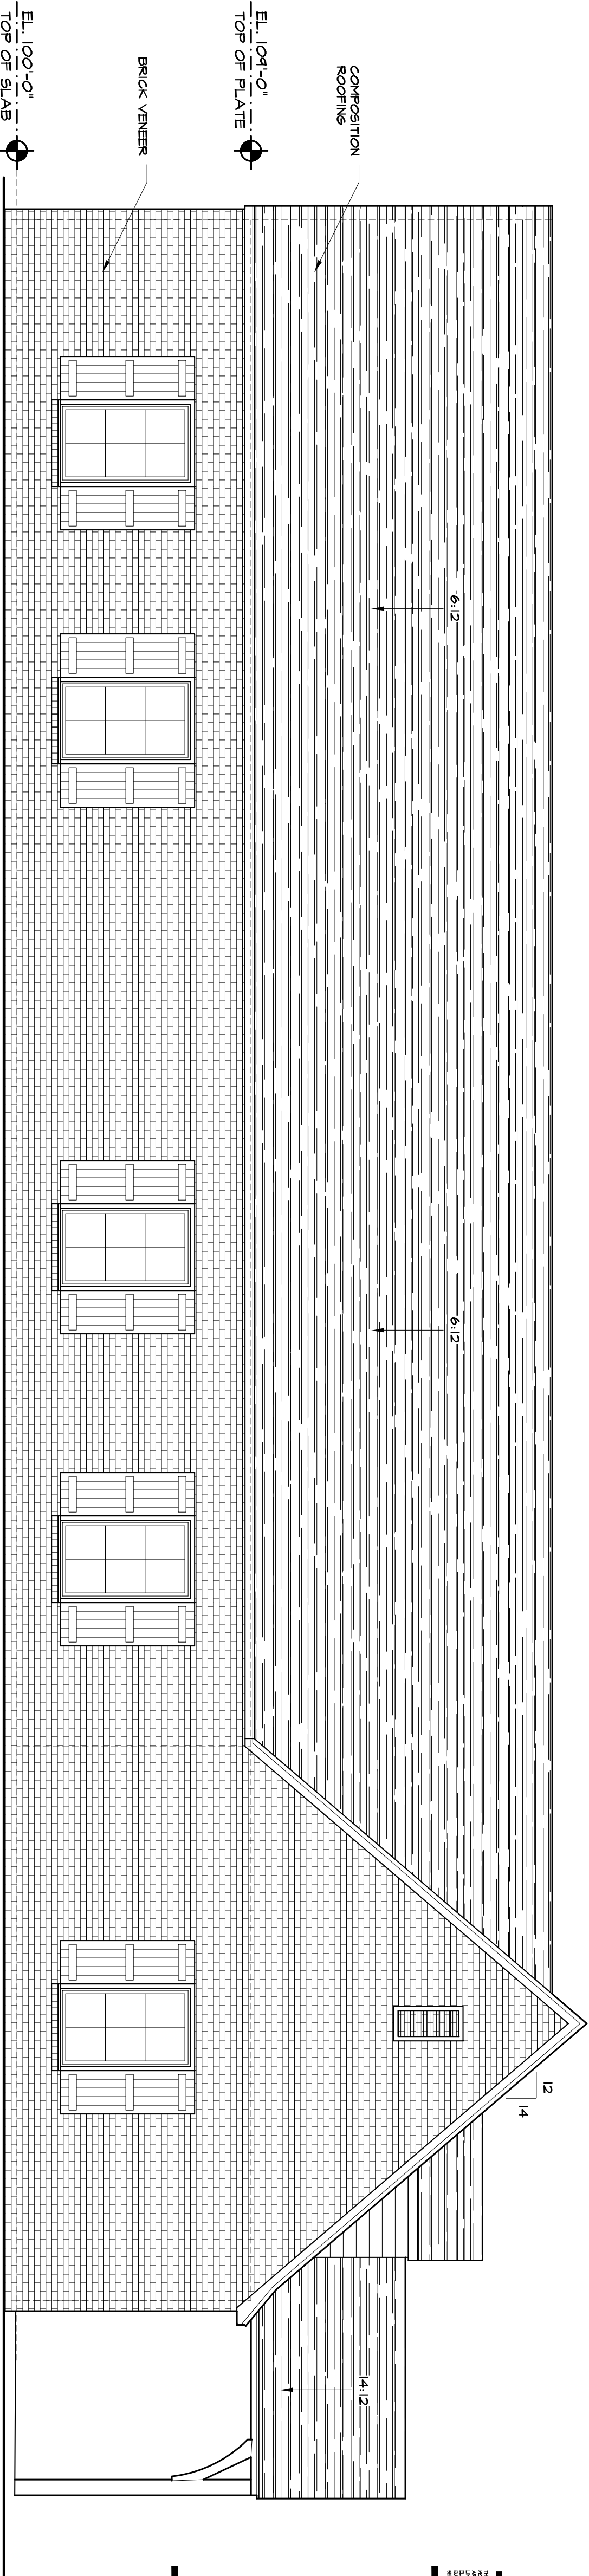


X ELEVATION  
1/4" = 1'-0"

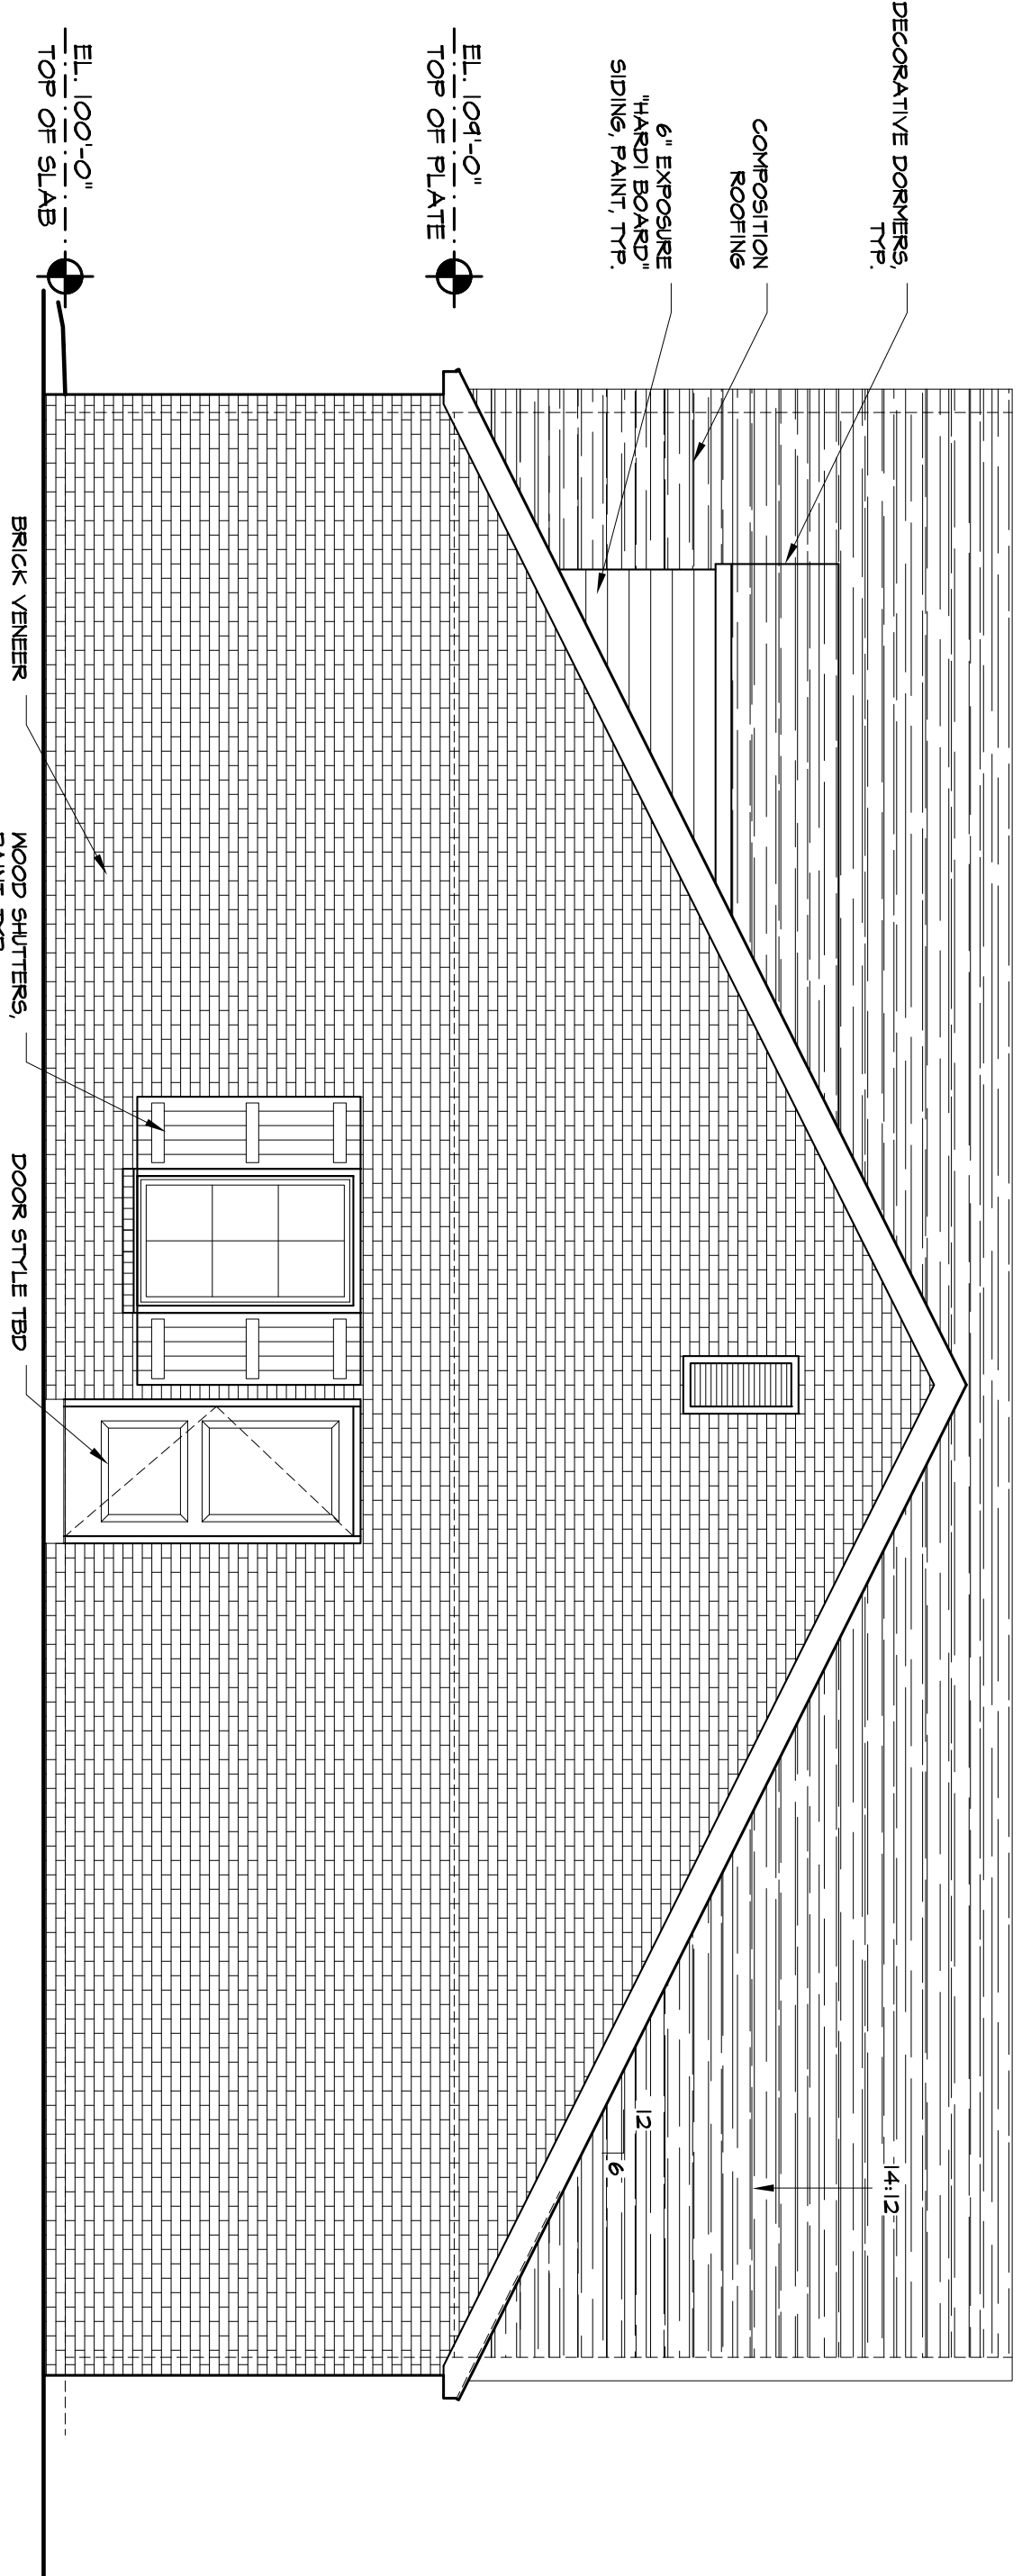

X ELEVATION  
1/4" = 1'-0"

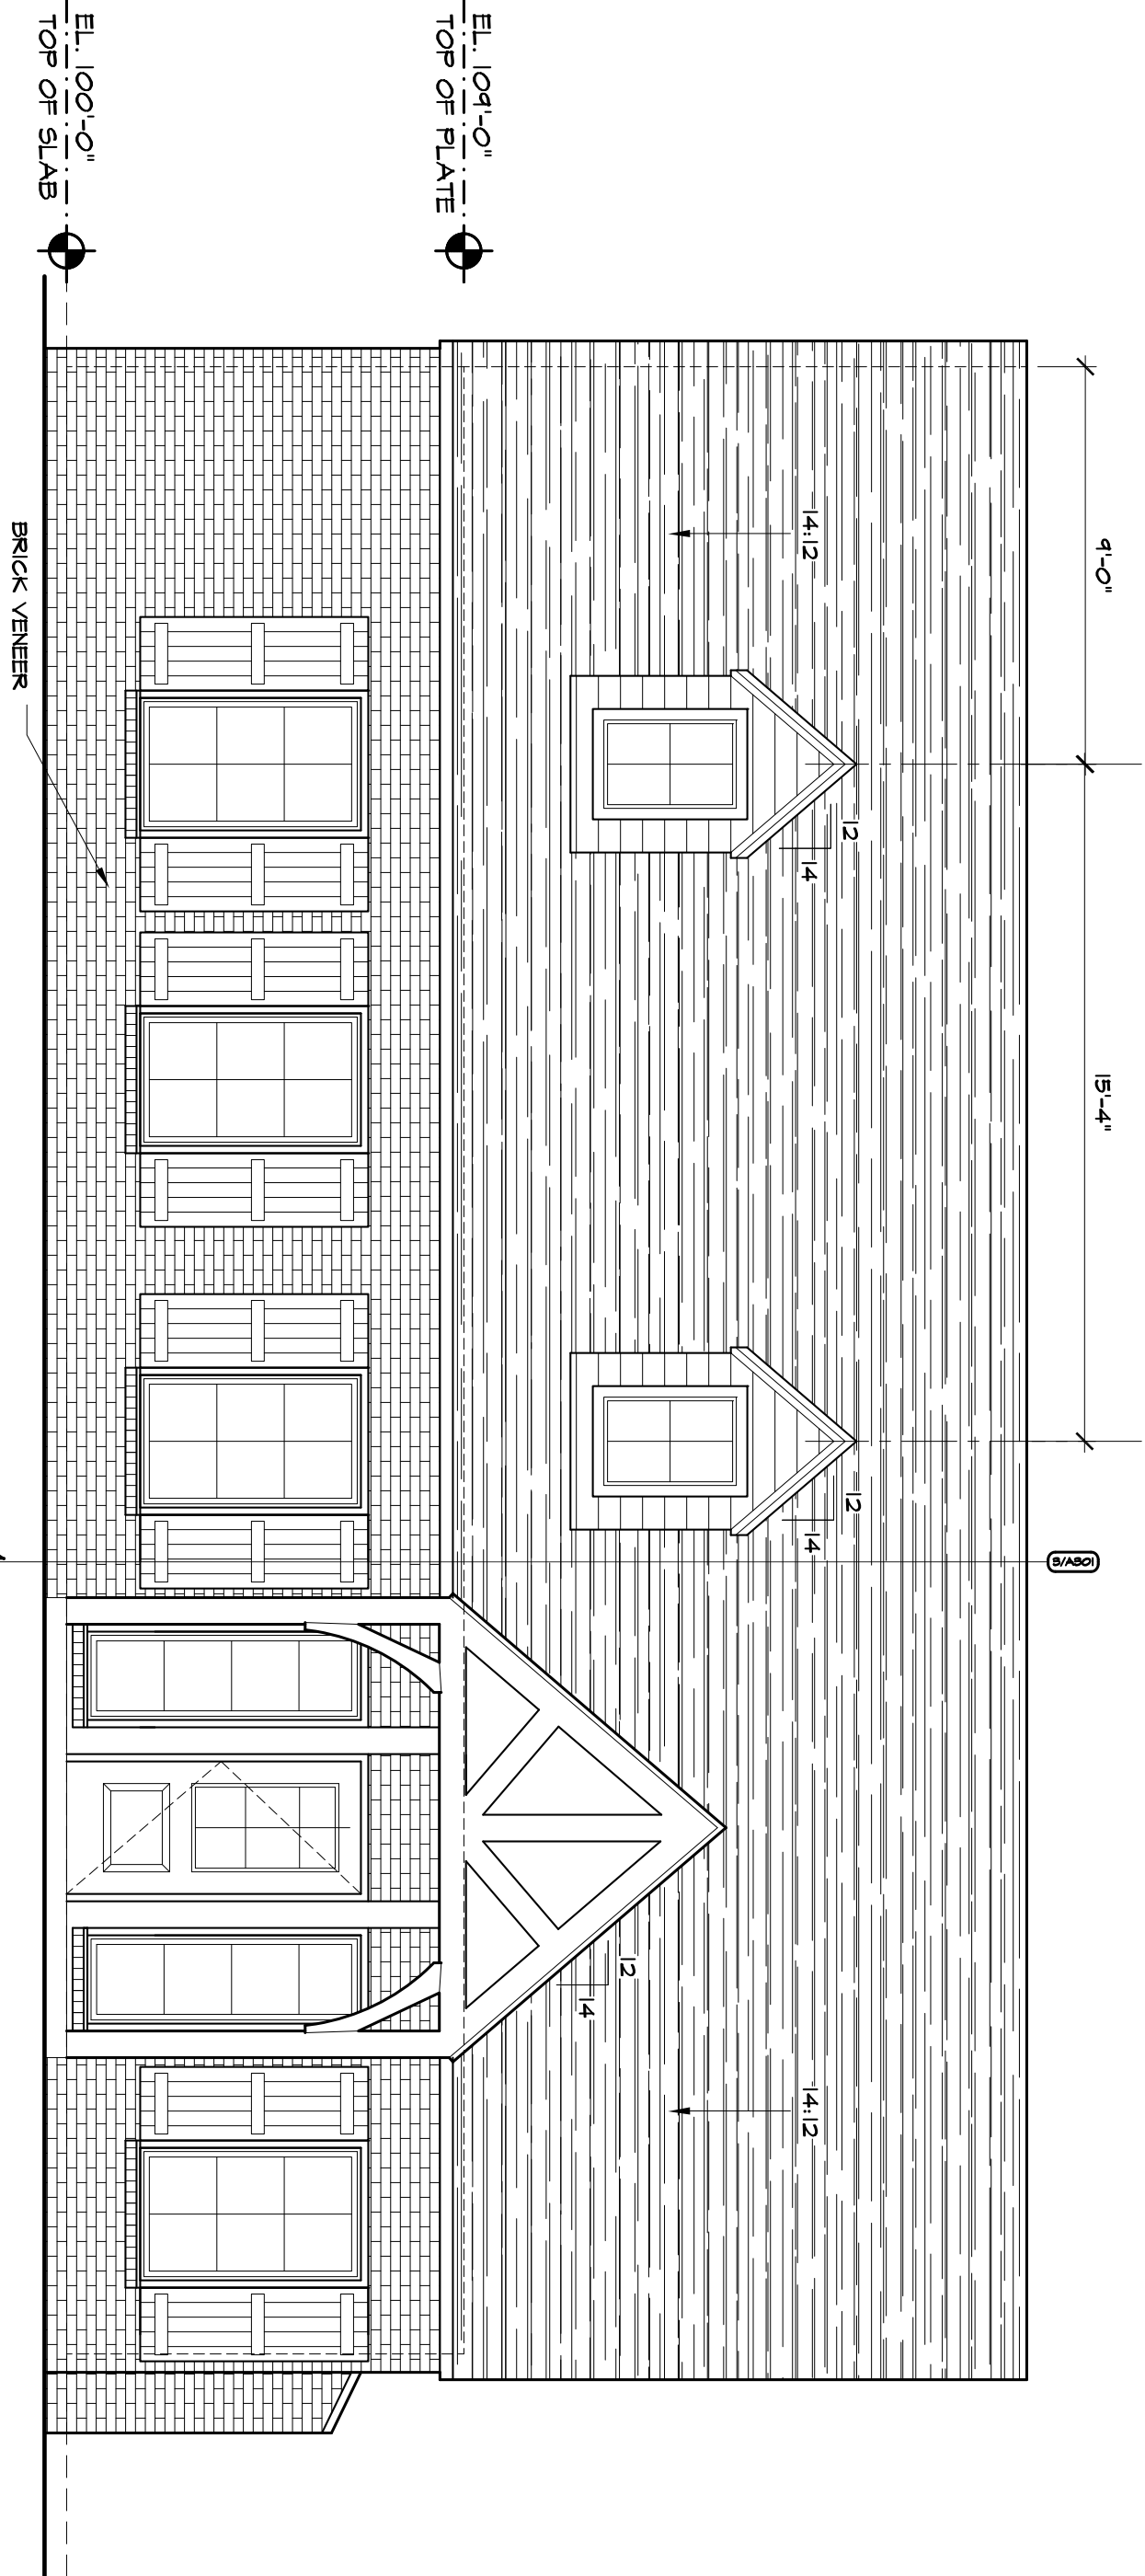

X ELEVATION  
1/4" = 1'-0"

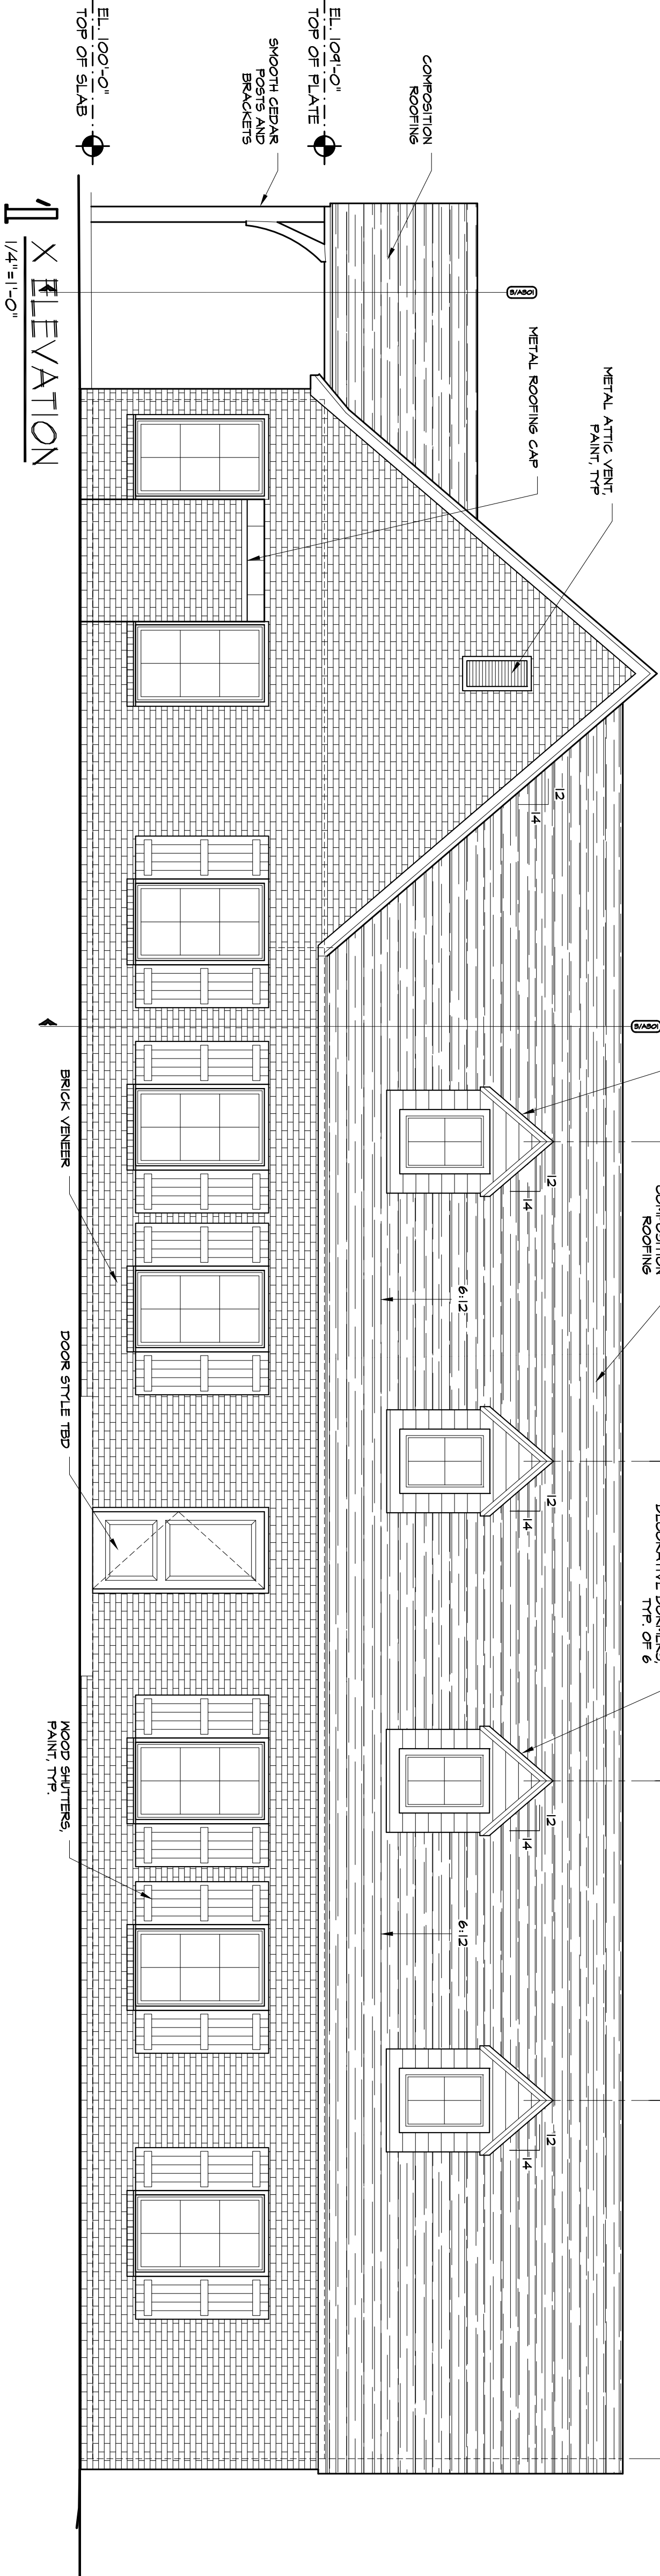

X ELEVATION  
1/4" = 1'-0"

FRANTZ VETERINARY  
TULSA COUNTY

SQUARE FOOTAGE CALCULATIONS  
TOTAL AREA 3600 SF

DATE:  
21 October 2014

| REVISIONS: |            | DATE: |
|------------|------------|-------|
| No.        | REVISIONS: | DATE: |
|            |            |       |
|            |            |       |
|            |            |       |
|            |            |       |

PROJECT NUMBER  
2014010

DRAWN BY:  
SWE

CHECKED BY:  
SWE

DRAWING TITLE:  
BUILDING ELEVATIONS

DRAWING FILE:

A201